
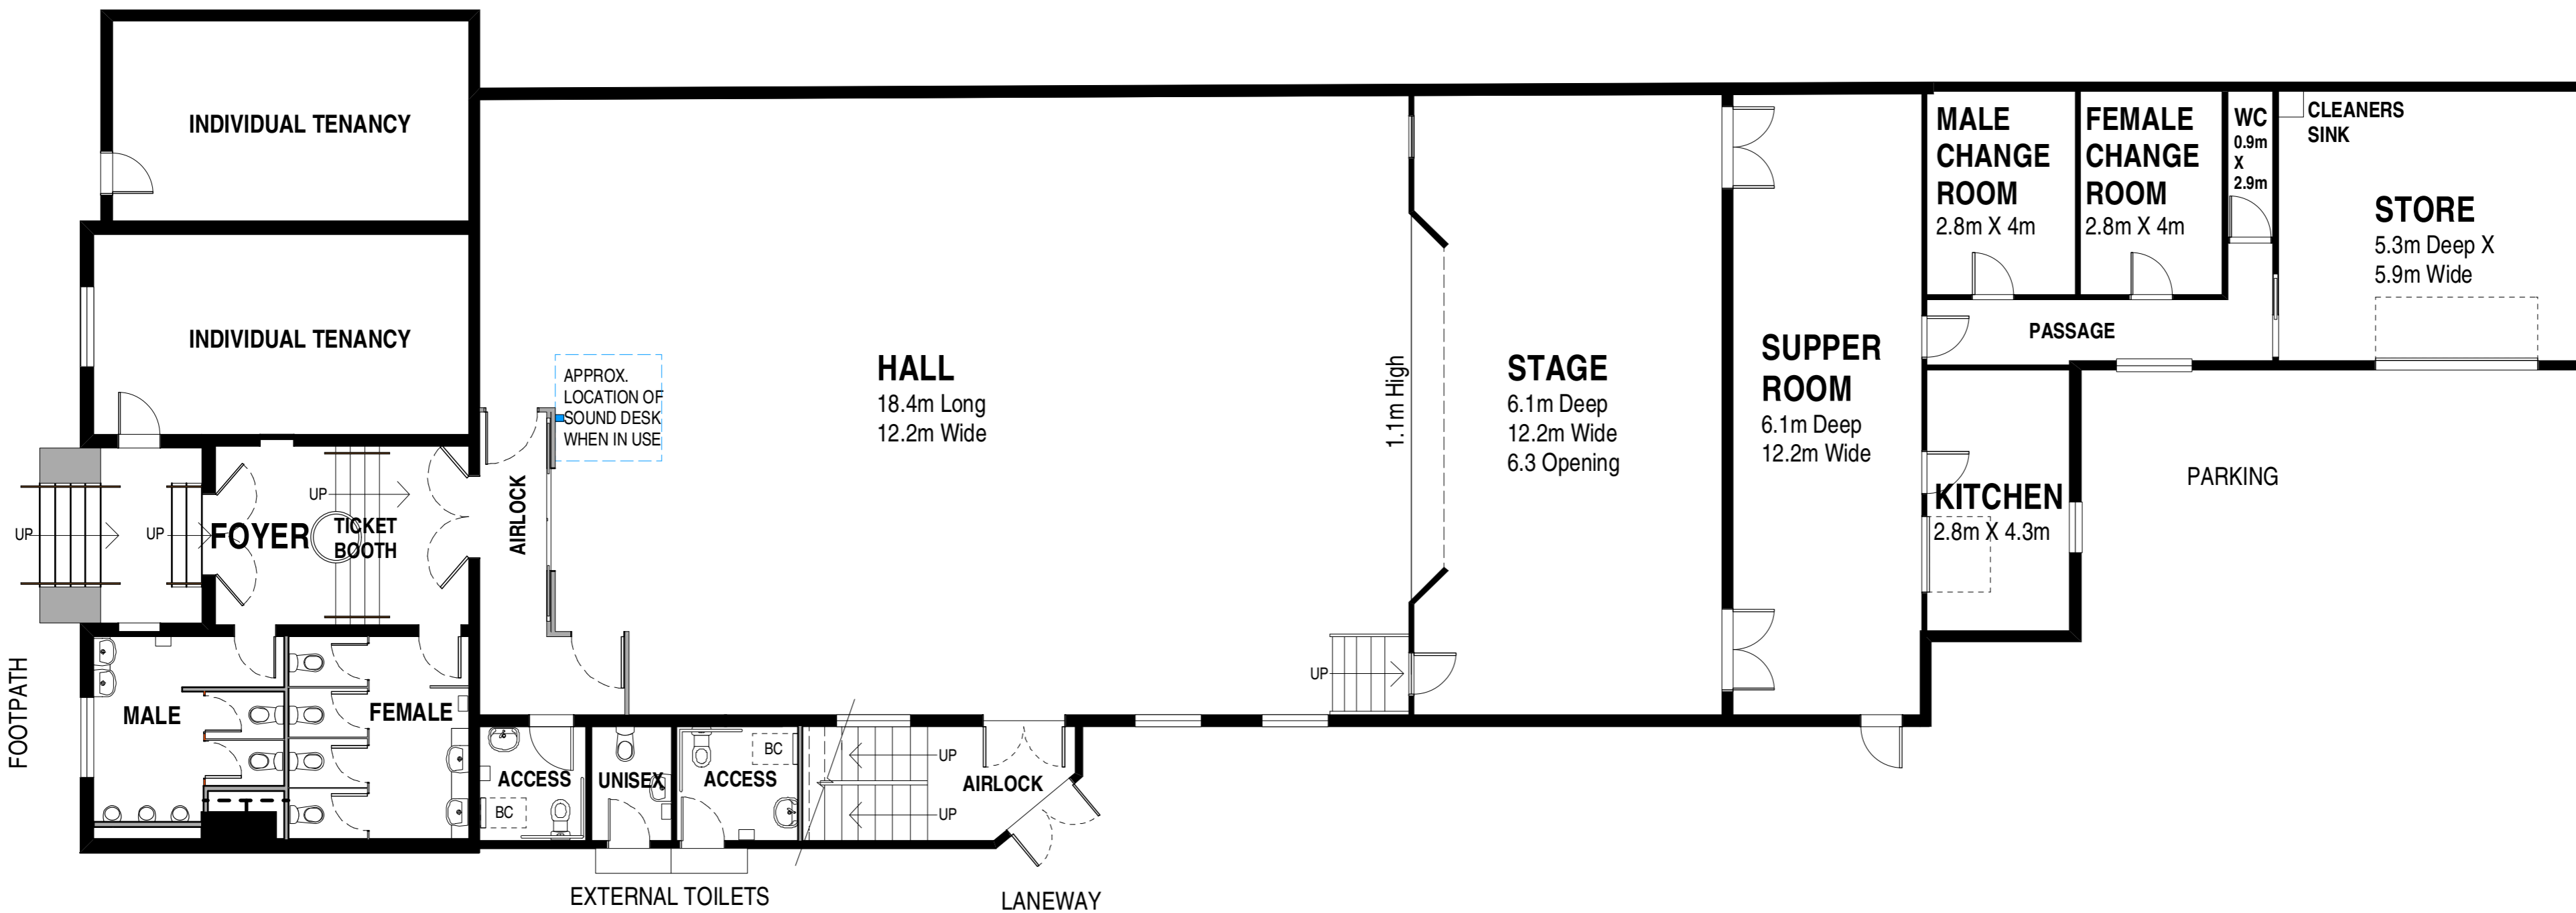


North  
FIRST FLOOR PLAN

# STANLEY TOWN HALL, TASMANIA

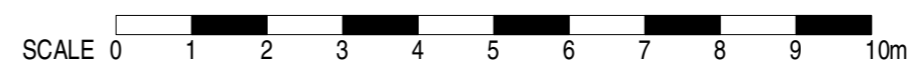

North  
GROUND FLOOR PLAN